


WORK COMPLETED

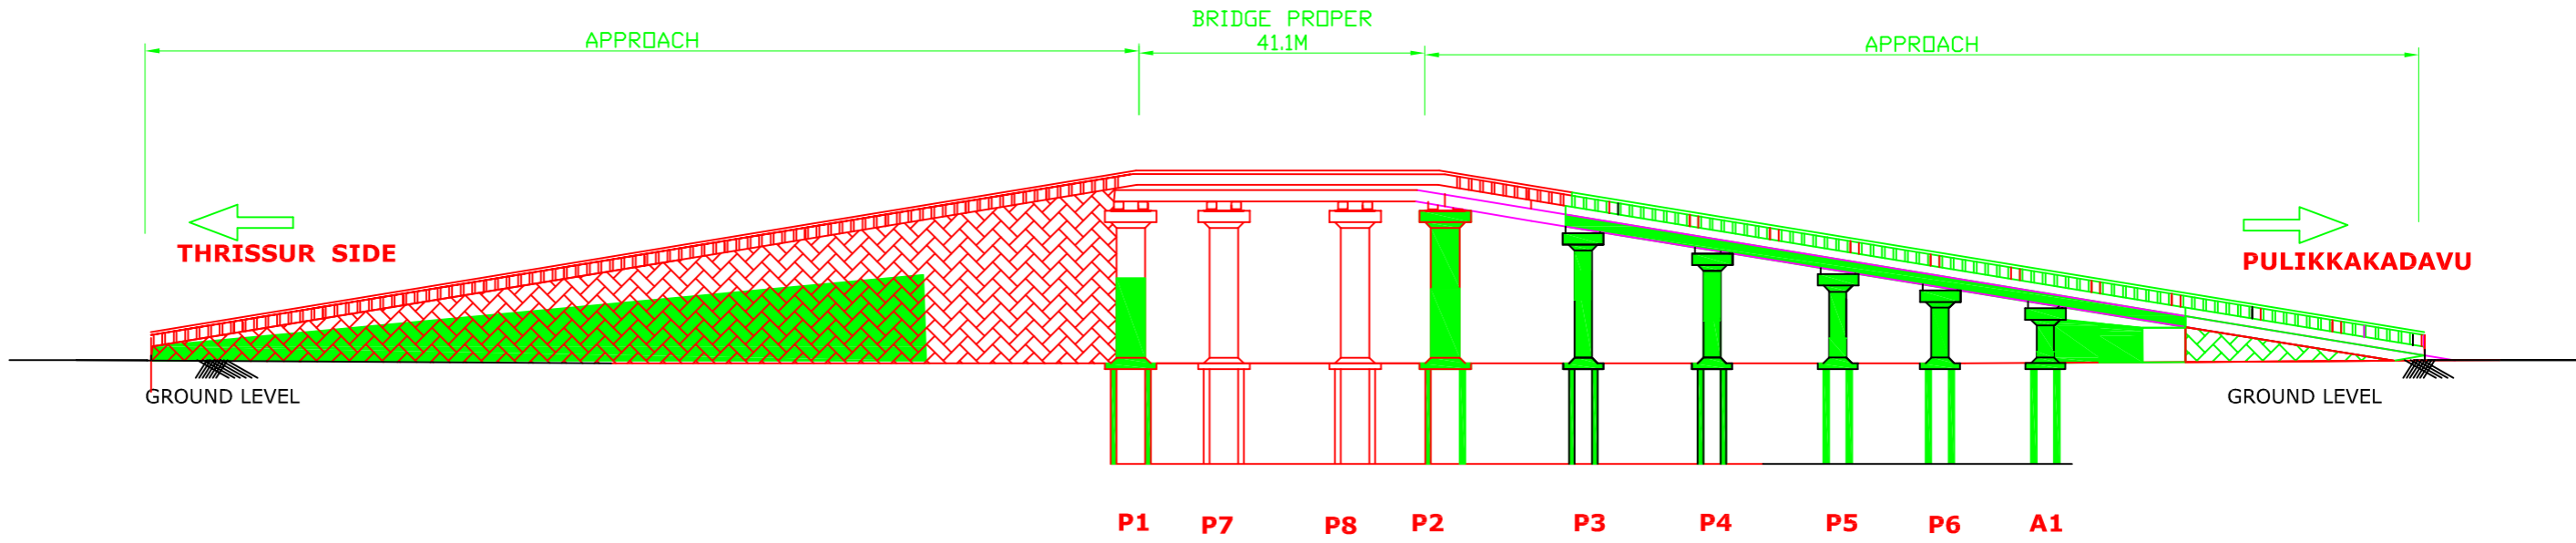


CUMULATIVE WORK COMPLETED

CUMULATIVE DELAY TILL DATE

WORK COMPLETED IN LAST WEEK

WORK scheduled IN LAST WEEK

delay IN LAST WEEK

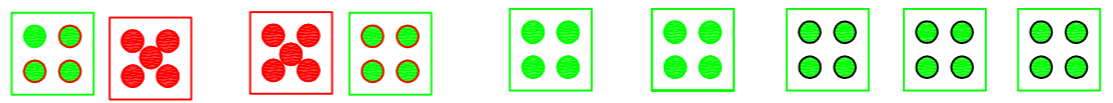

PILE FOUNDATION

**KORATTY ANGADI
LC NO. 54 (KM.67/13-14)
TVC DIVISION**

Status as on 27-05-11

Four spans completed.

