


WORK COMPLETED

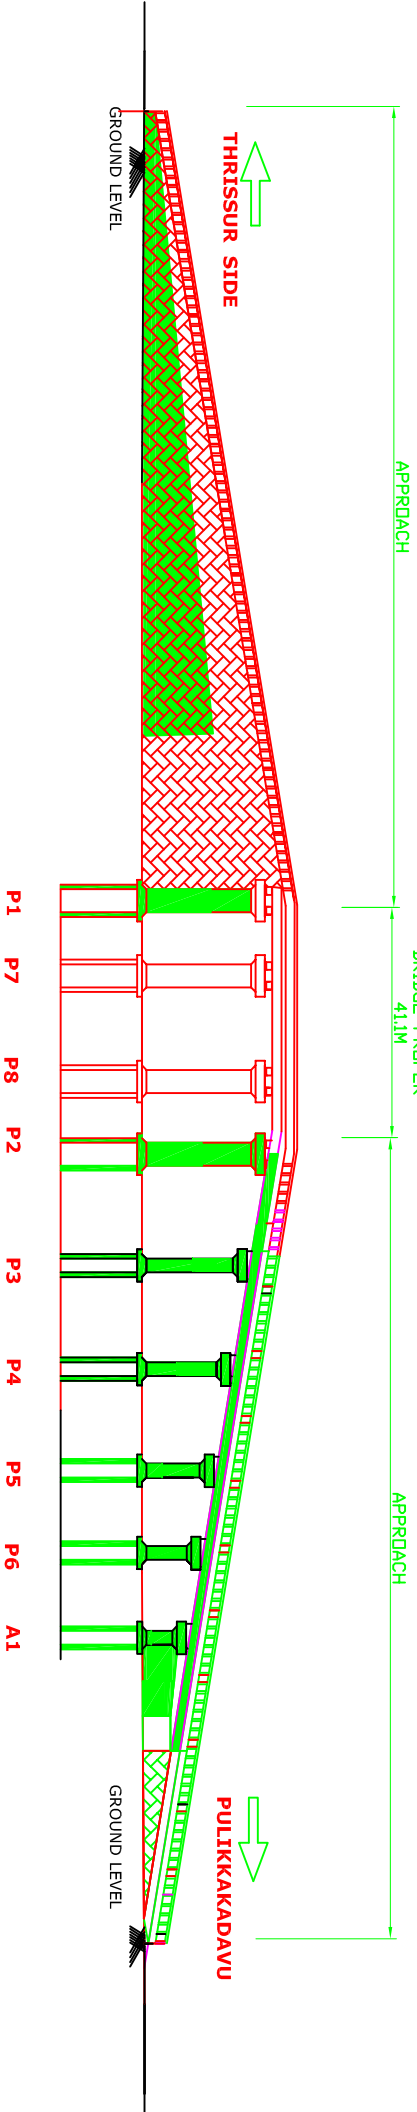

CUMULATIVE WORK COMPLETED

CUMULATIVE DELAY TILL DATE

WORK COMPLETED IN LAST WEEK

+
WORK scheduled IN LAST WEEK
delay IN LAST WEEK



PILE FOUNDATION

KORATTY ANGADI
LC NO. 54 (KM.67/13-14)
TVC DIVISION

Four span completed.

Status as on 29-07-11

