
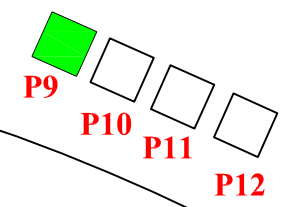
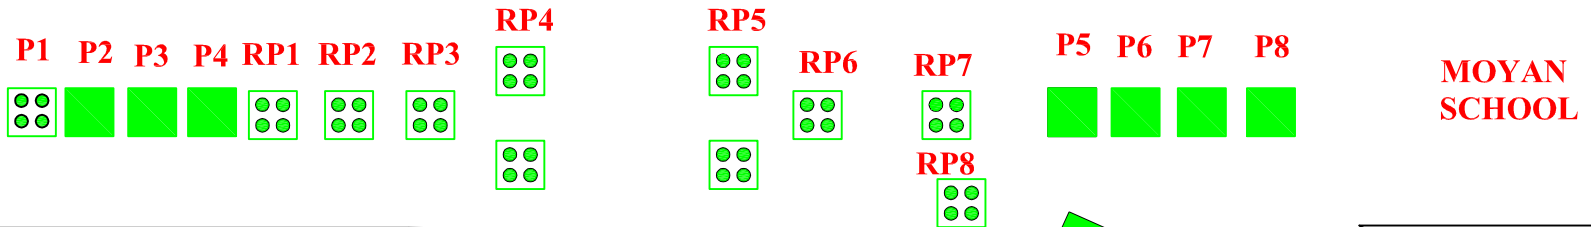


WORK COMPLETED

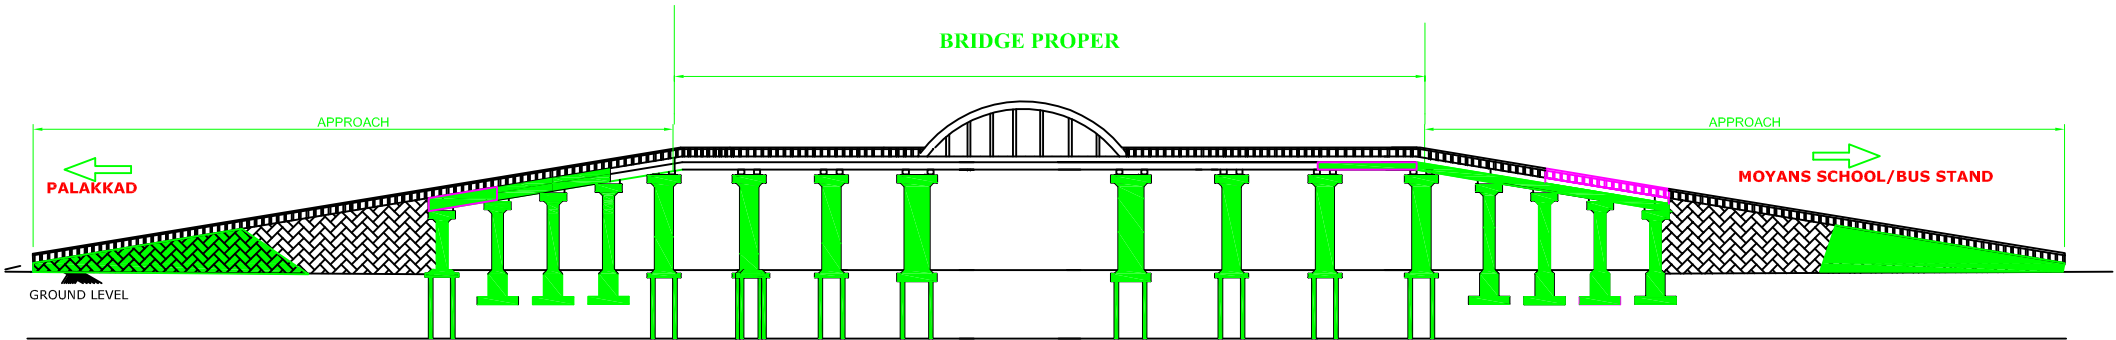

CUMULATIVE WORK COMPLETED TILL LAST WEEK

CUMULATIVE DELAY TILL LAST WEEK

WORK COMPLETED IN THE WEEK

DELAY FOR WORK IN THE WEEK

WORK SCHEDULED IN THE WEEK

SULTHANPET
LC NO. 49 (KM.53/10-11)
PALAKKAD DIVISION

Status as on 02-09-2011

Created with