



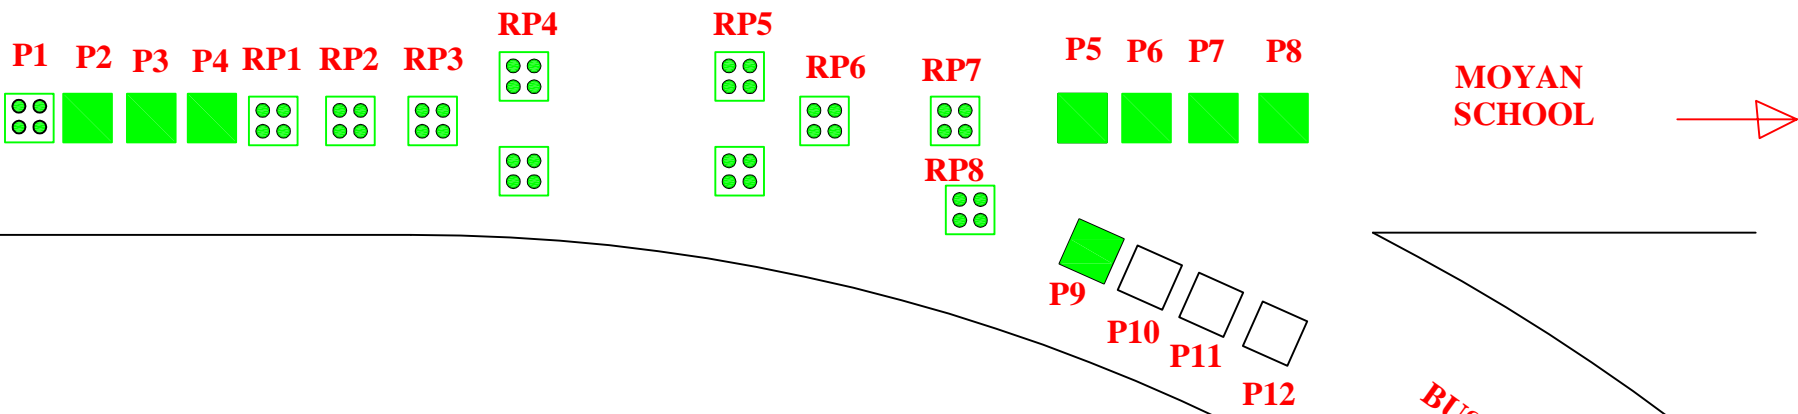

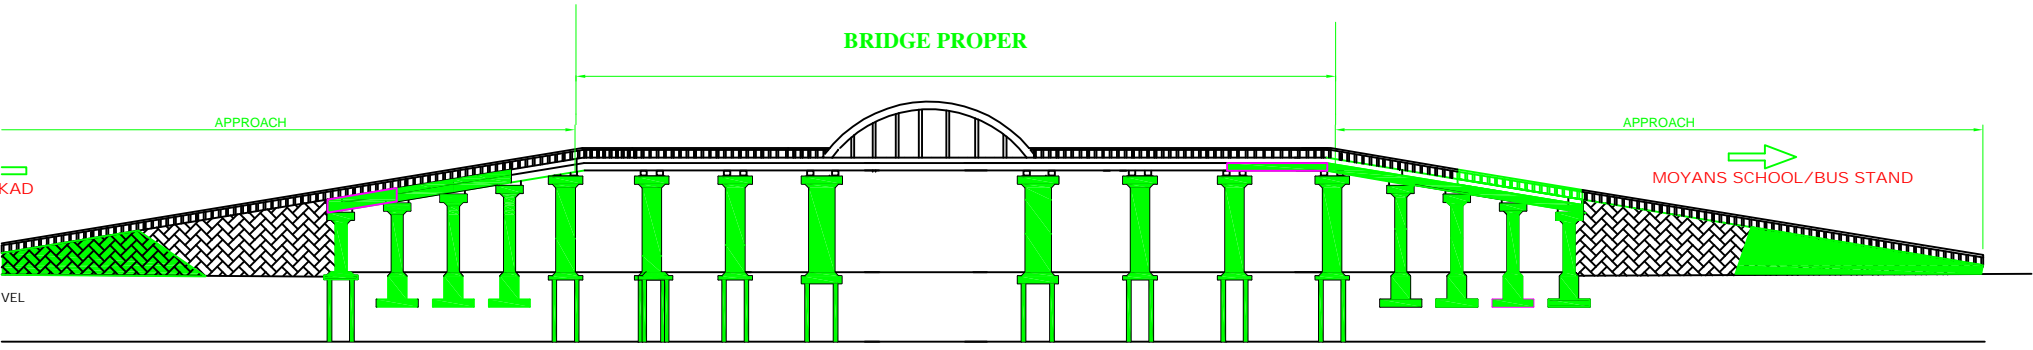

WORK COMPLETED



-  CUMULATIVE WORK COMPLETED TILL LAST WEEK
-  CUMULATIVE DELAY TILL LAST WEEK
-  WORK COMPLETED IN THE WEEK
-  DELAY FOR WORK IN THE WEEK

SULTHANPET
LC NO. 49 (KM.53/10-11)
PALAKKAD DIVISION

Status as on 09-09-2011