


 WORK COMPLETED

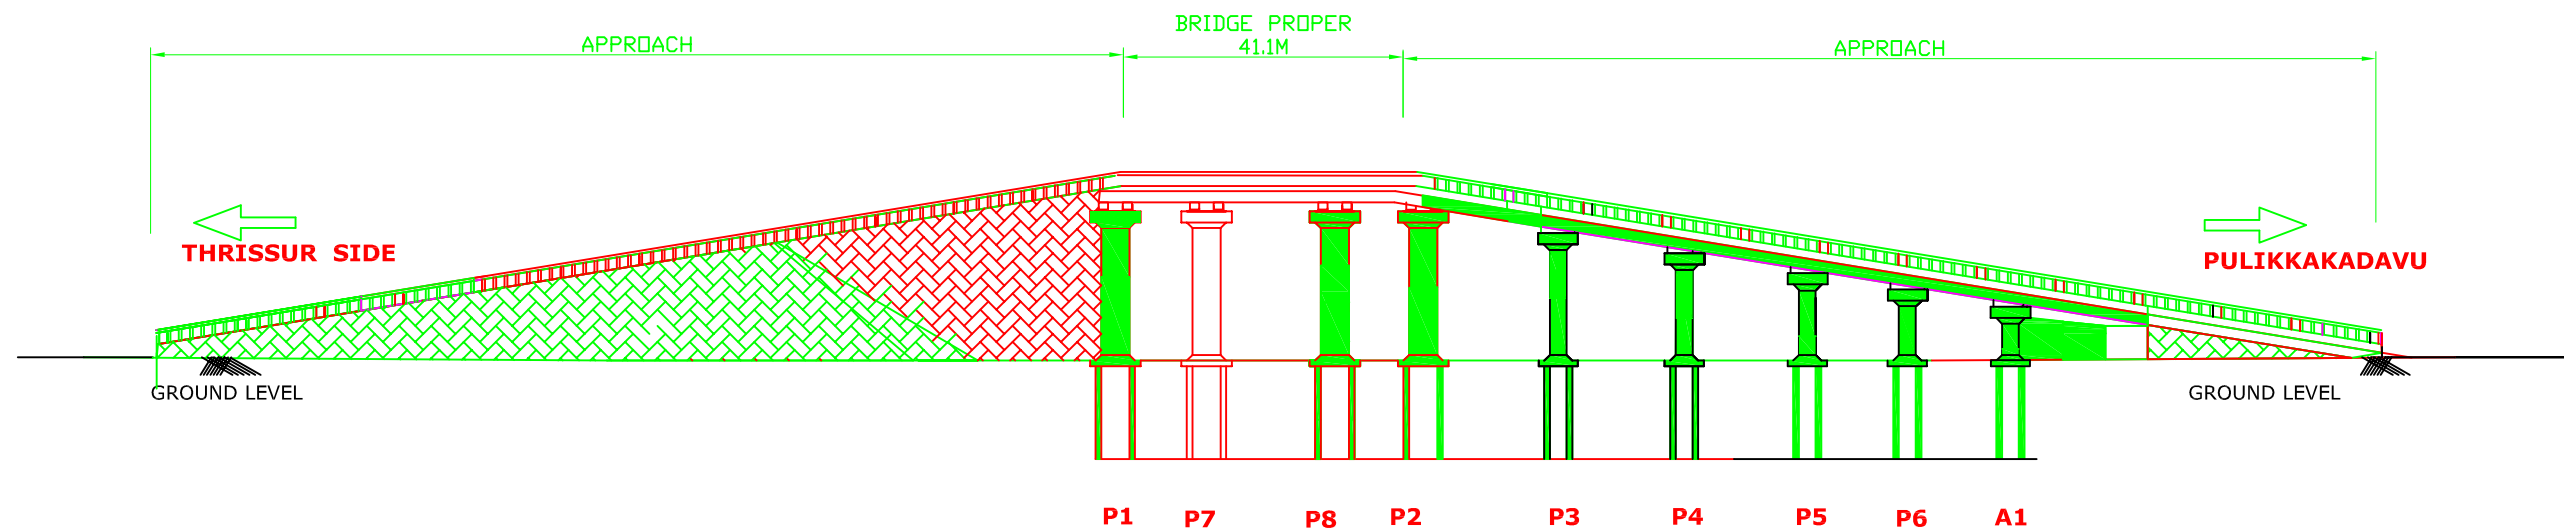


 CUMULATIVE WORK COMPLETED

 CUMULATIVE DELAY TILL DATE

 WORK COMPLETED IN LAST WEEK

 +  WORK SCHEDULED IN LAST WEEK

 delay IN LAST WEEK

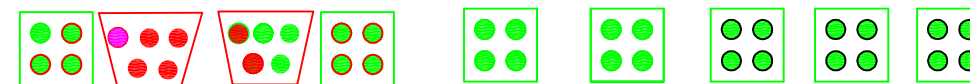

PILE FOUNDATION

**KORATTY ANGADI
LC NO. 54 (KM.67/13-14)
TVC DIVISION**

Status as on 20-1-'12

Four span completed.

