


WORK COMPLETED

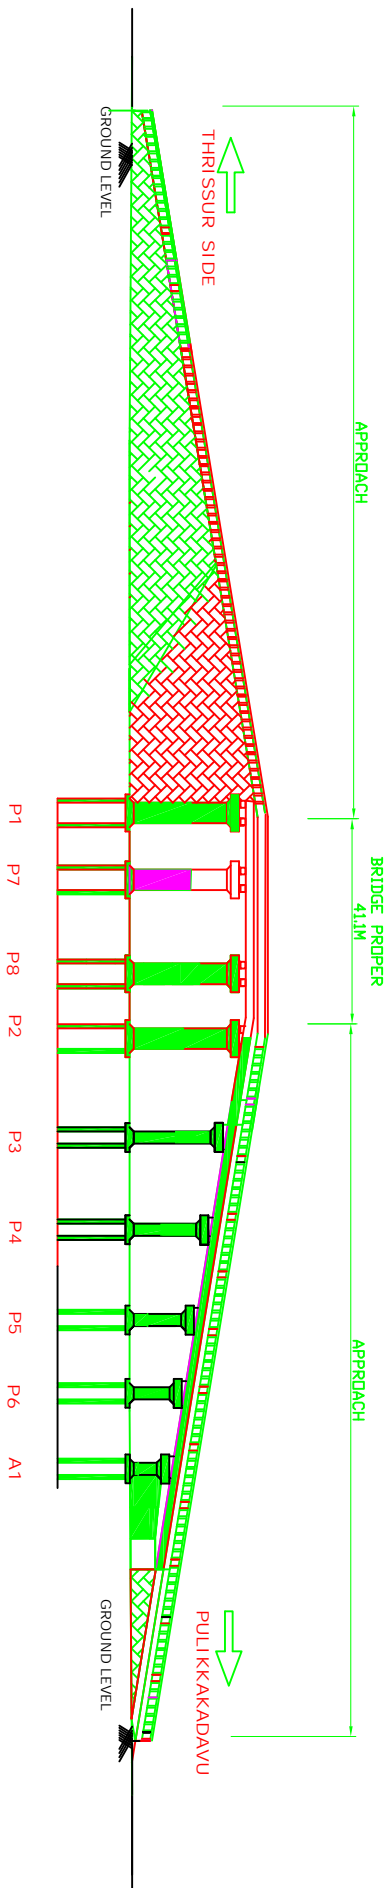

CUMULATIVE WORK COMPLETED

CUMULATIVE DELAY TILL DATE

WORK COMPLETED IN LAST WEEK

WORK scheduled in LAST WEEK
 +
 delay IN LAST WEEK



PILE FOUNDATION

KORATTY ANGADI
 LC NO. 54 (KM.67/13-14)
 TVC DIVISION

Status as on 2.3-12

Four span completed.

