


**WORK COMPLETED**

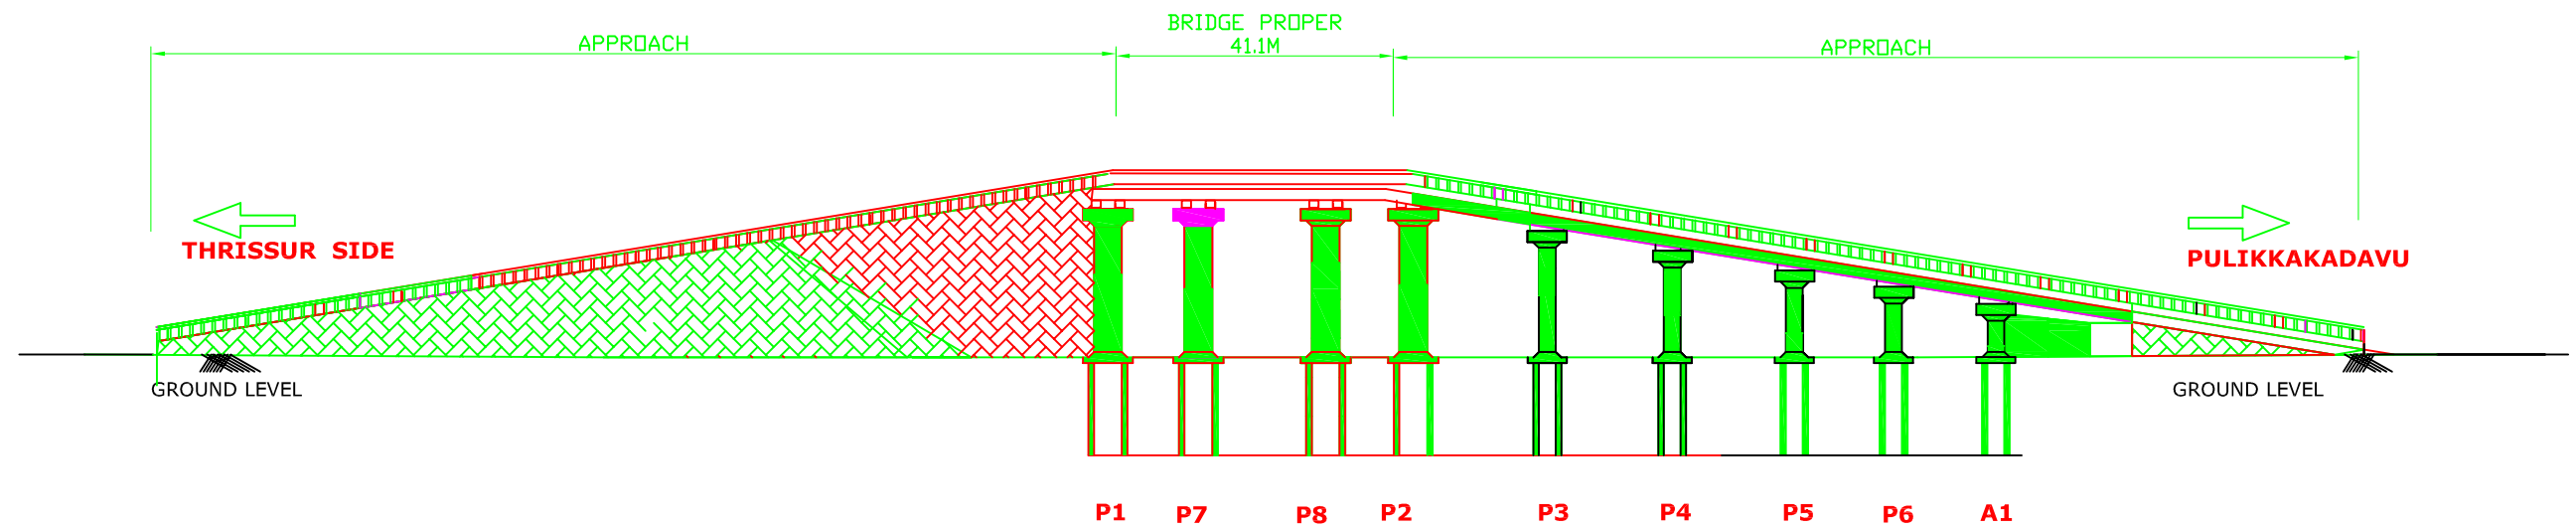


**CUMULATIVE WORK COMPLETED**

**CUMULATIVE DELAY TILL DATE**

**WORK COMPLETED IN LAST WEEK**

**WORK SCHEDULED IN LAST WEEK**

**delay IN LAST WEEK**

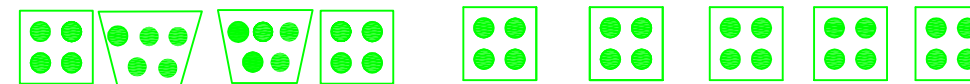

**PILE FOUNDATION**

**KORATTY ANGADI  
LC NO. 54 (KM.67/13-14)  
TVC DIVISION**

Status as on 30-03-'12

Four span completed.

