


WORK COMPLETED

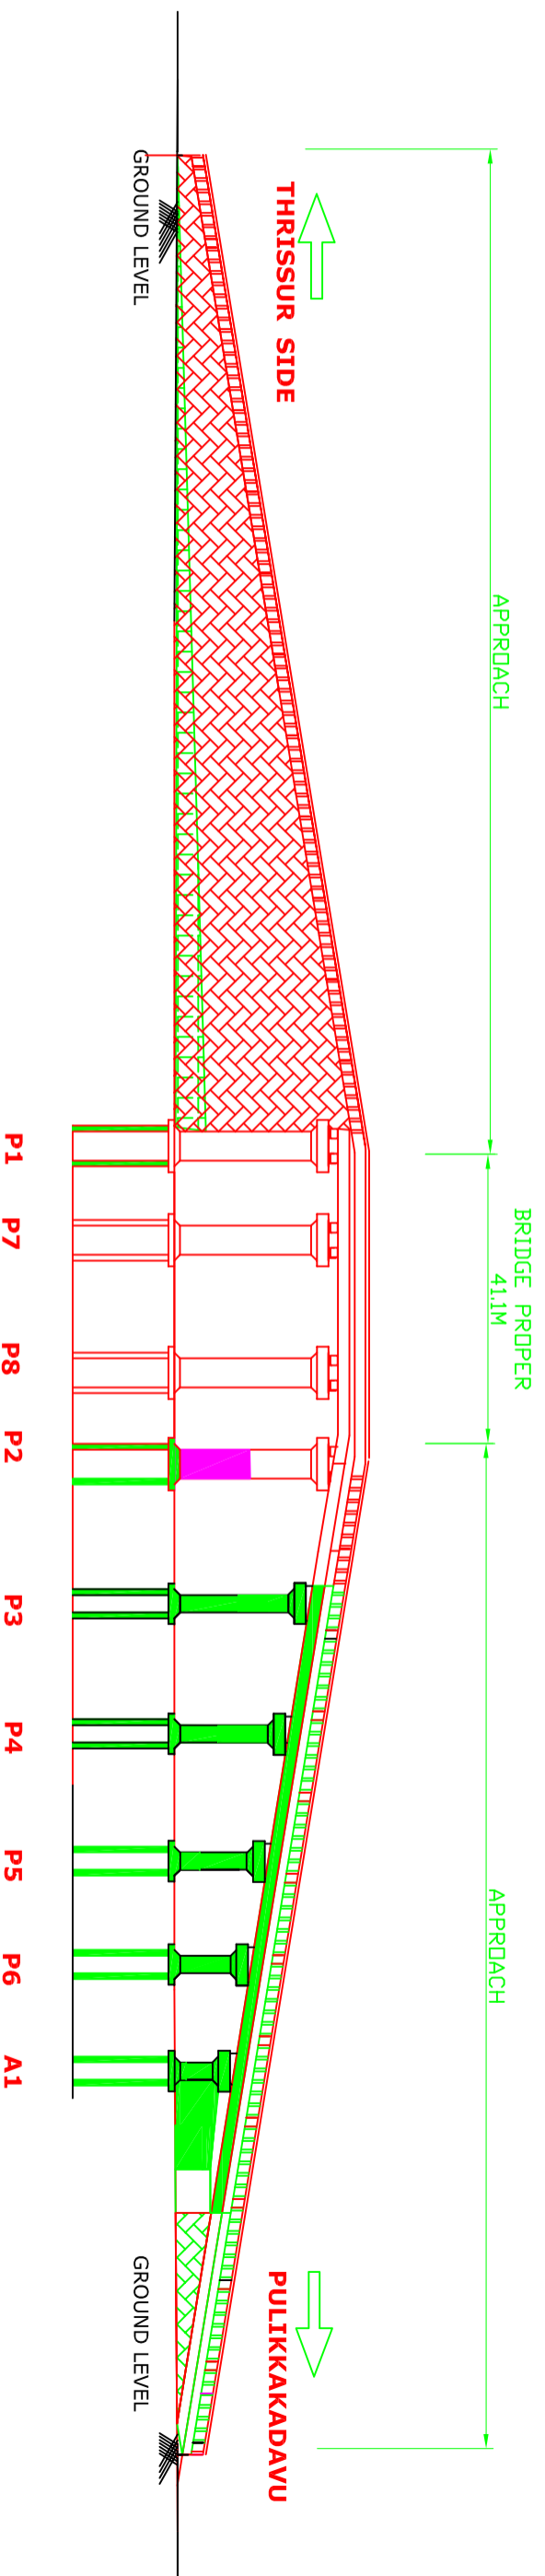


CUMULATIVE WORK COMPLETED

CUMULATIVE DELAY TILL DATE

WORK COMPLETED IN LAST WEEK

WORK scheduled IN LAST WEEK

delay IN LAST WEEK

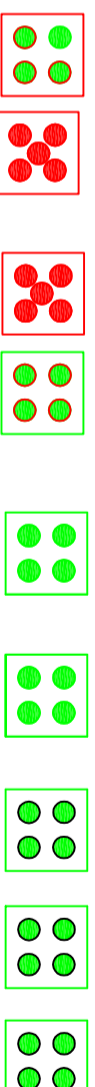

PILE FOUNDATION

KORATTY ANGADI
LC NO. 54 (KM.67/13-14)
TVC DIVISION

Status as on 18-03-11

Four span completed.