


ROB at Kainatti

Progress as on 03/12/10

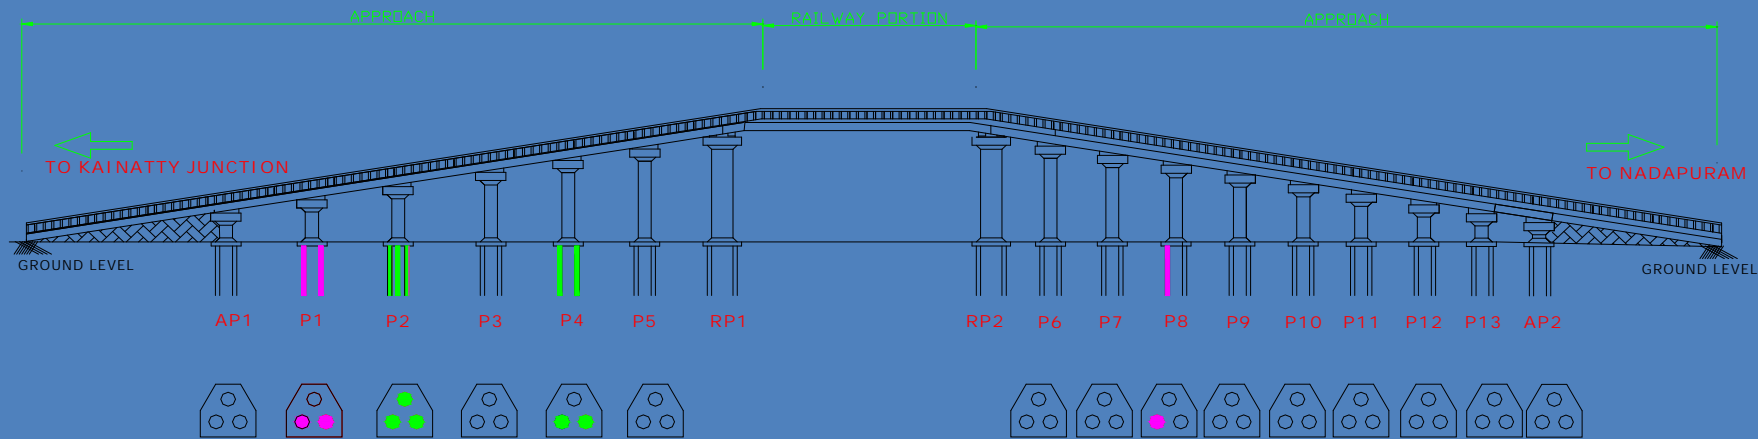

- CUMULATIVE WORK COMPLETED
- CUMULATIVE DELAY TILL DATE
- WORK COMPLETED IN LAST WEEK
- WORK SCHEDULED IN LAST WEEK

PILE FOUNDATION

KAINATTY
LC NO. 216 (KM.714/14)
SRR DIVISION

Status as on :03-12-2010



Site Engineer : M Biju John (9447225313)
KITCO

Manager in charge : Dino Mani (9946201210)
RBDCK